


WALK-OUT BASEMENT EL. 'A' + 'B'

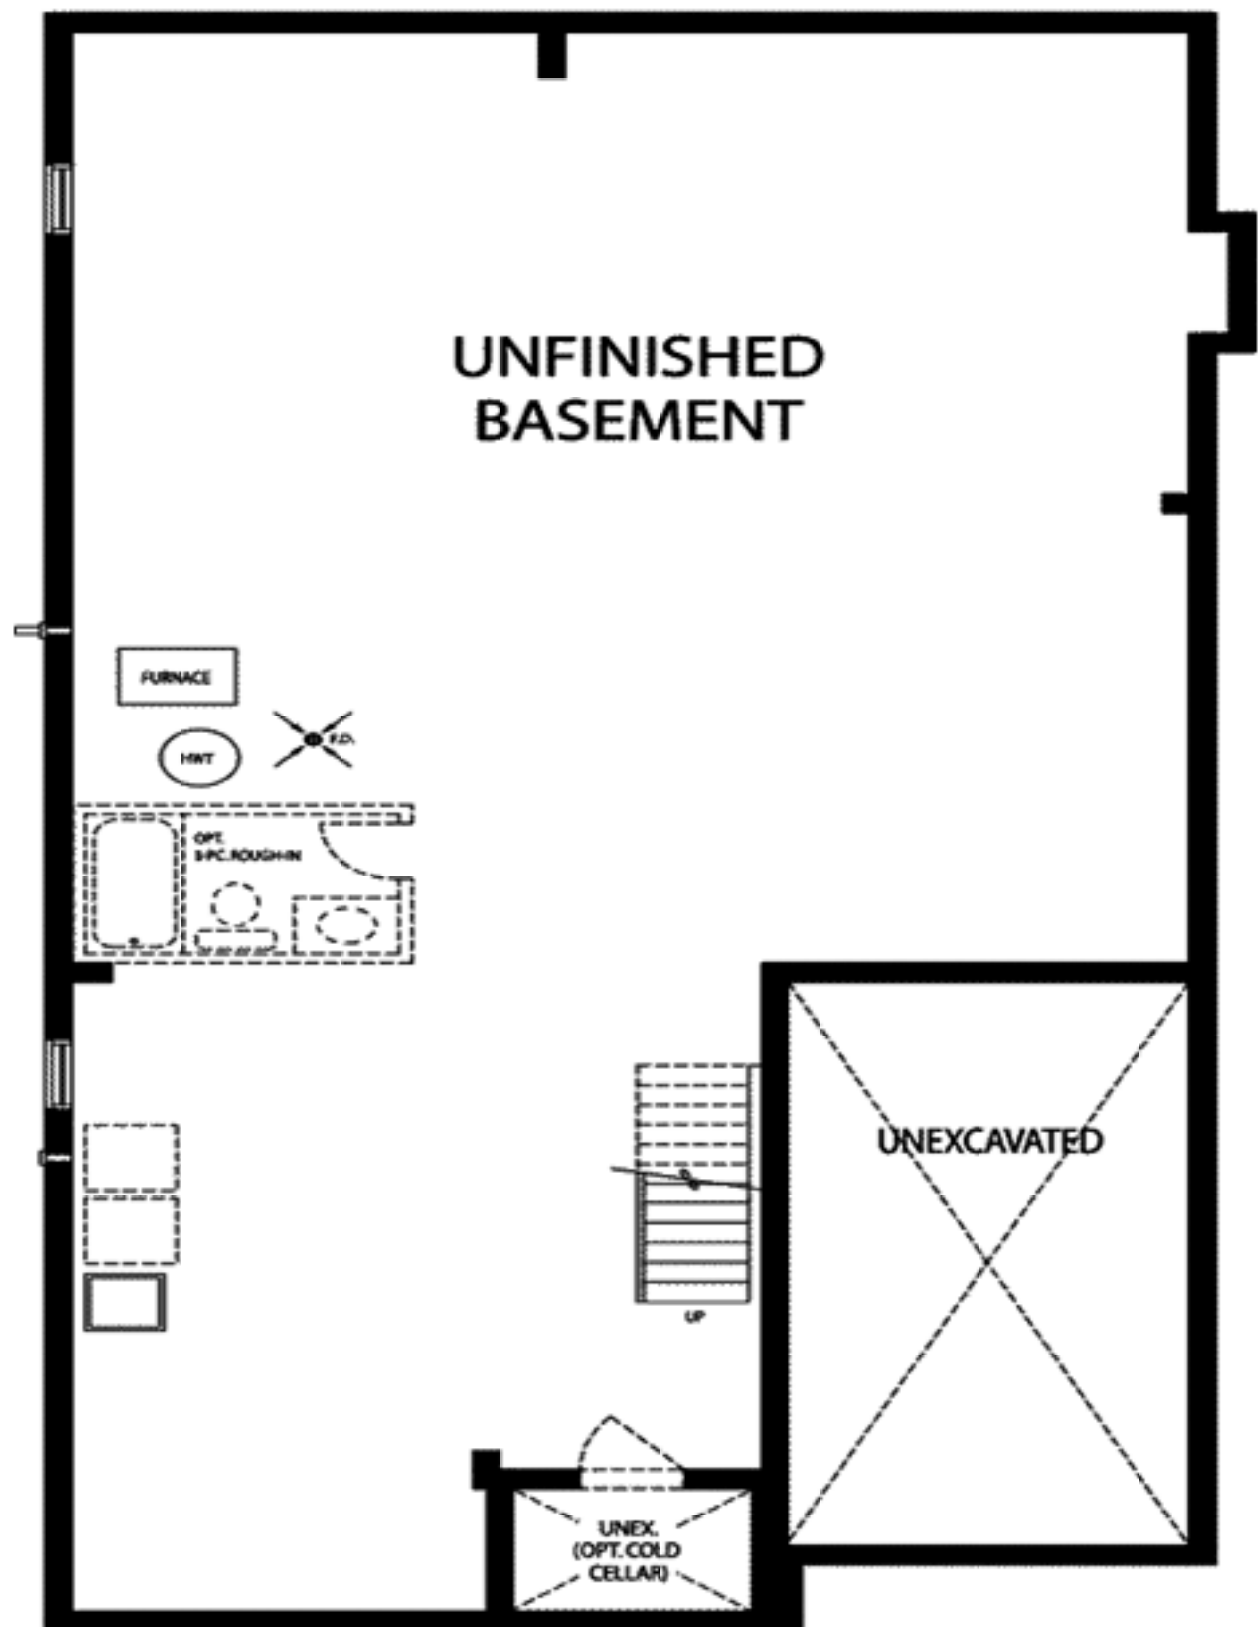

BASEMENT PLAN EL. 'B'